


Bad

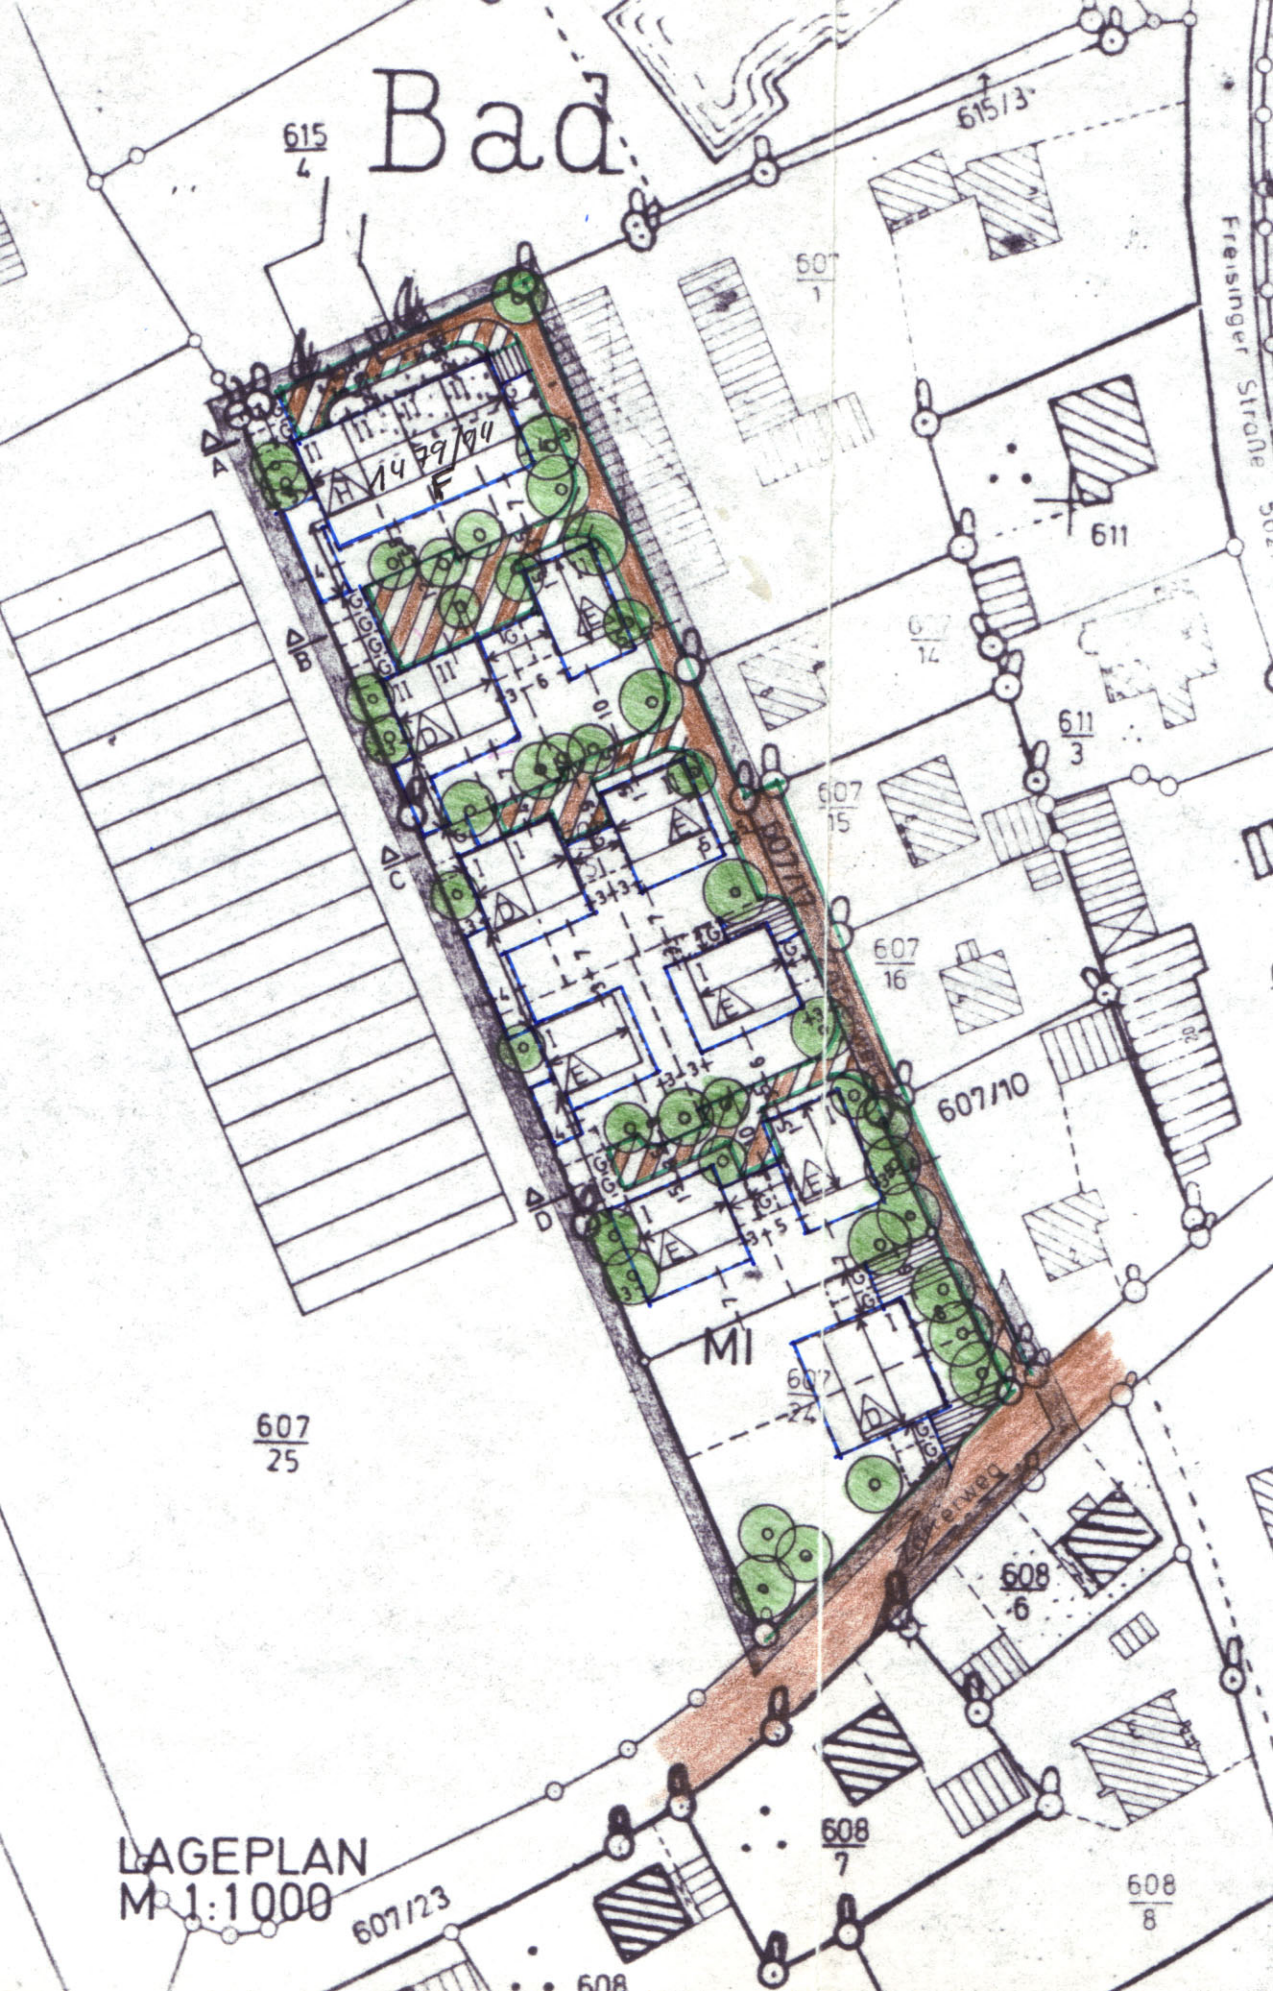

615
4

615/3

607
1

611

607
12

611
3

607
15

607
16

607/10

607
25

MI

607
24

608
6

LAGEPLAN
M 1:1000

607/23

608
7

608
8

608