




HINWEISE ZUR STRASSENRAUMGE

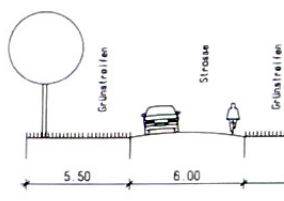


Ludwigstrasse/Bestand, 1:200

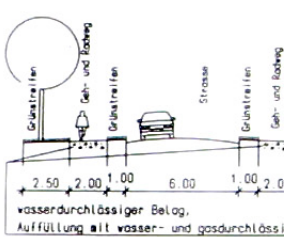


Ludwigstrasse/Neu, 1:200

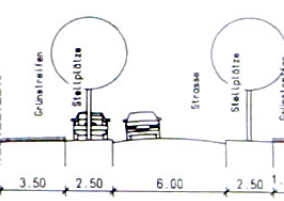

Lindberghstrasse, 1:200

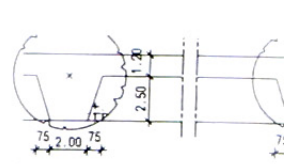

Parkbucht & Bauminsel, Lindberghstrasse, 1:200

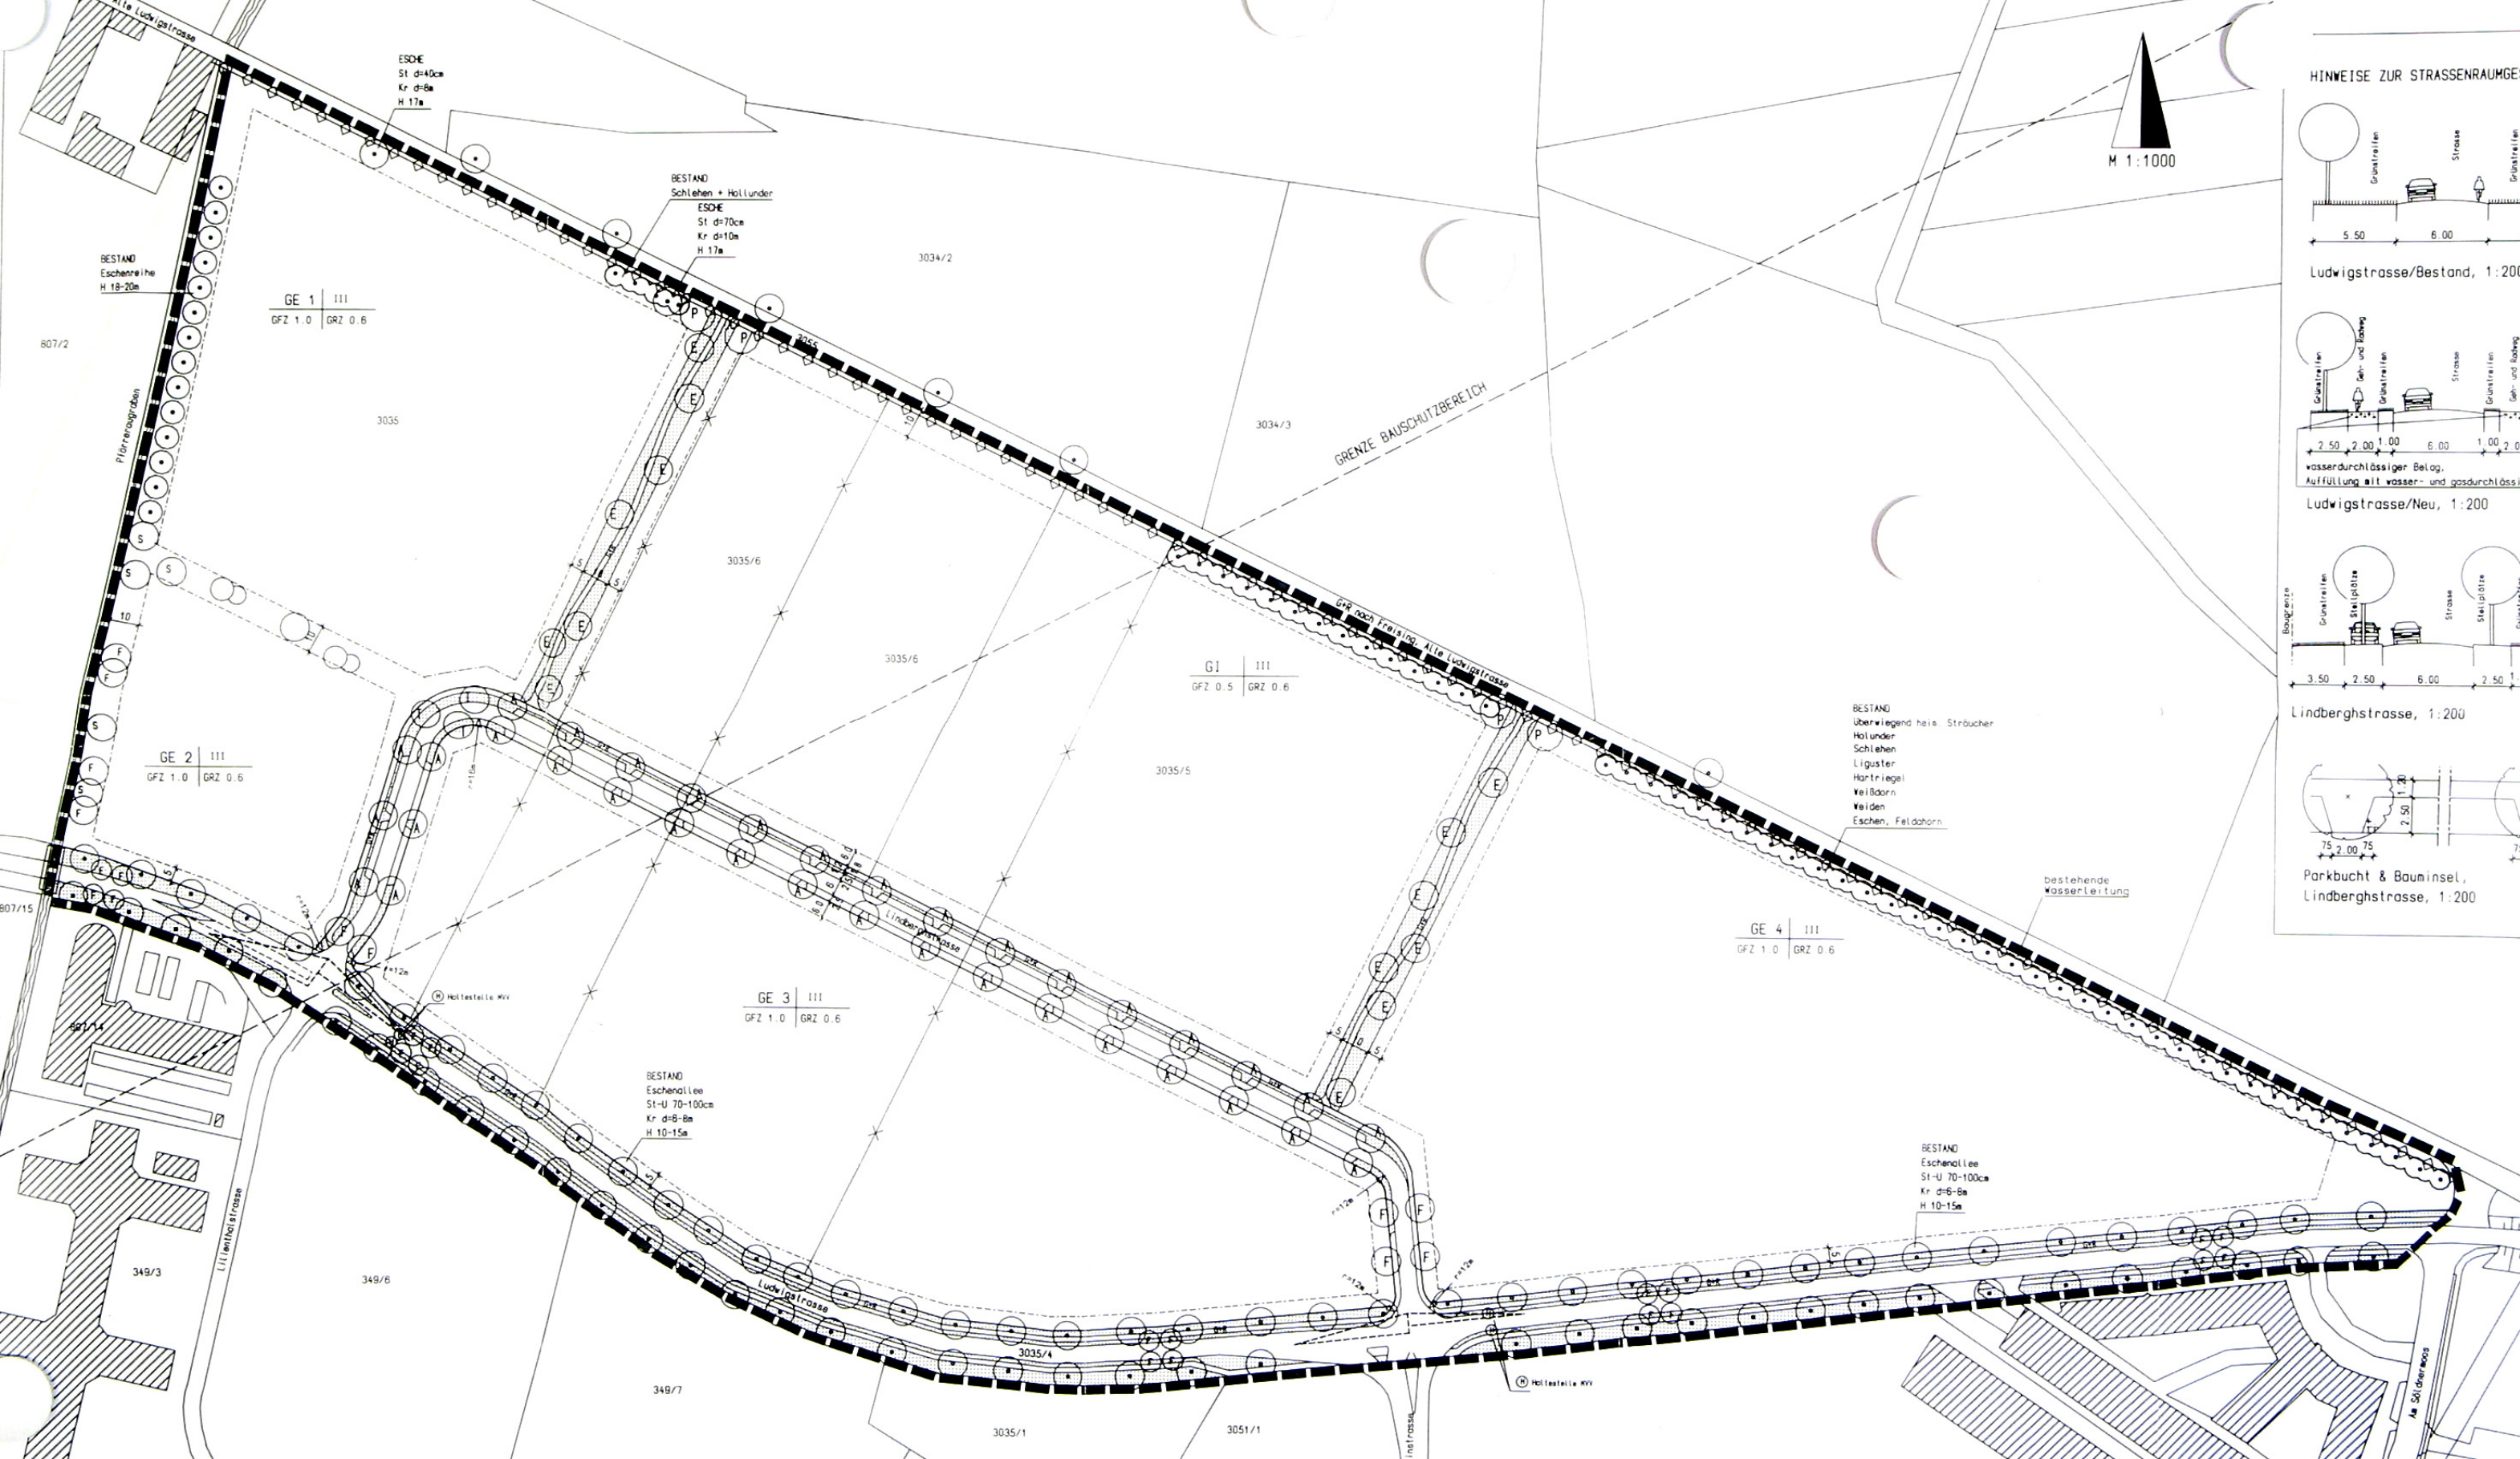

ESCHE
St d=40cm
Kr d=8m
H 17m

BESTAND
Schlehen + Hollunder
ESDHE
St d=70cm
Kr d=10m
H 17m

BESTAND
Eschenreihe
H 18-20m

GE 1 III
GFZ 1.0 GRZ 0.6

GI III
GFZ 0.5 GRZ 0.6

GE 2 III
GFZ 1.0 GRZ 0.6

GE 3 III
GFZ 1.0 GRZ 0.6

GE 4 III
GFZ 1.0 GRZ 0.6

BESTAND
Eschenallee
St-U 70-100cm
Kr d=8-8m
H 10-15m

BESTAND
Eschenallee
St-U 70-100cm
Kr d=8-8m
H 10-15m

BESTAND
Überwiegend hals. Sträucher
Hollunder
Schlehen
Liguster
Hortensie
Weißdorn
Weiden
Eschen, Feldahorn

bestehende
Wasserleitung

GRENZE BAUSCHUTZBEREICH

Pflanzengraben

GfE nach Freising, Alle Ludwigstrasse

Lindberghstrasse

Am Söllenerweg

807/2

3035

3034/2

3034/3

3035/6

3035/6

3035/5

807/15

807/14

349/3

349/6

349/7

3035/1

3051/1

Hollentalle wv

Hollentalle wv